

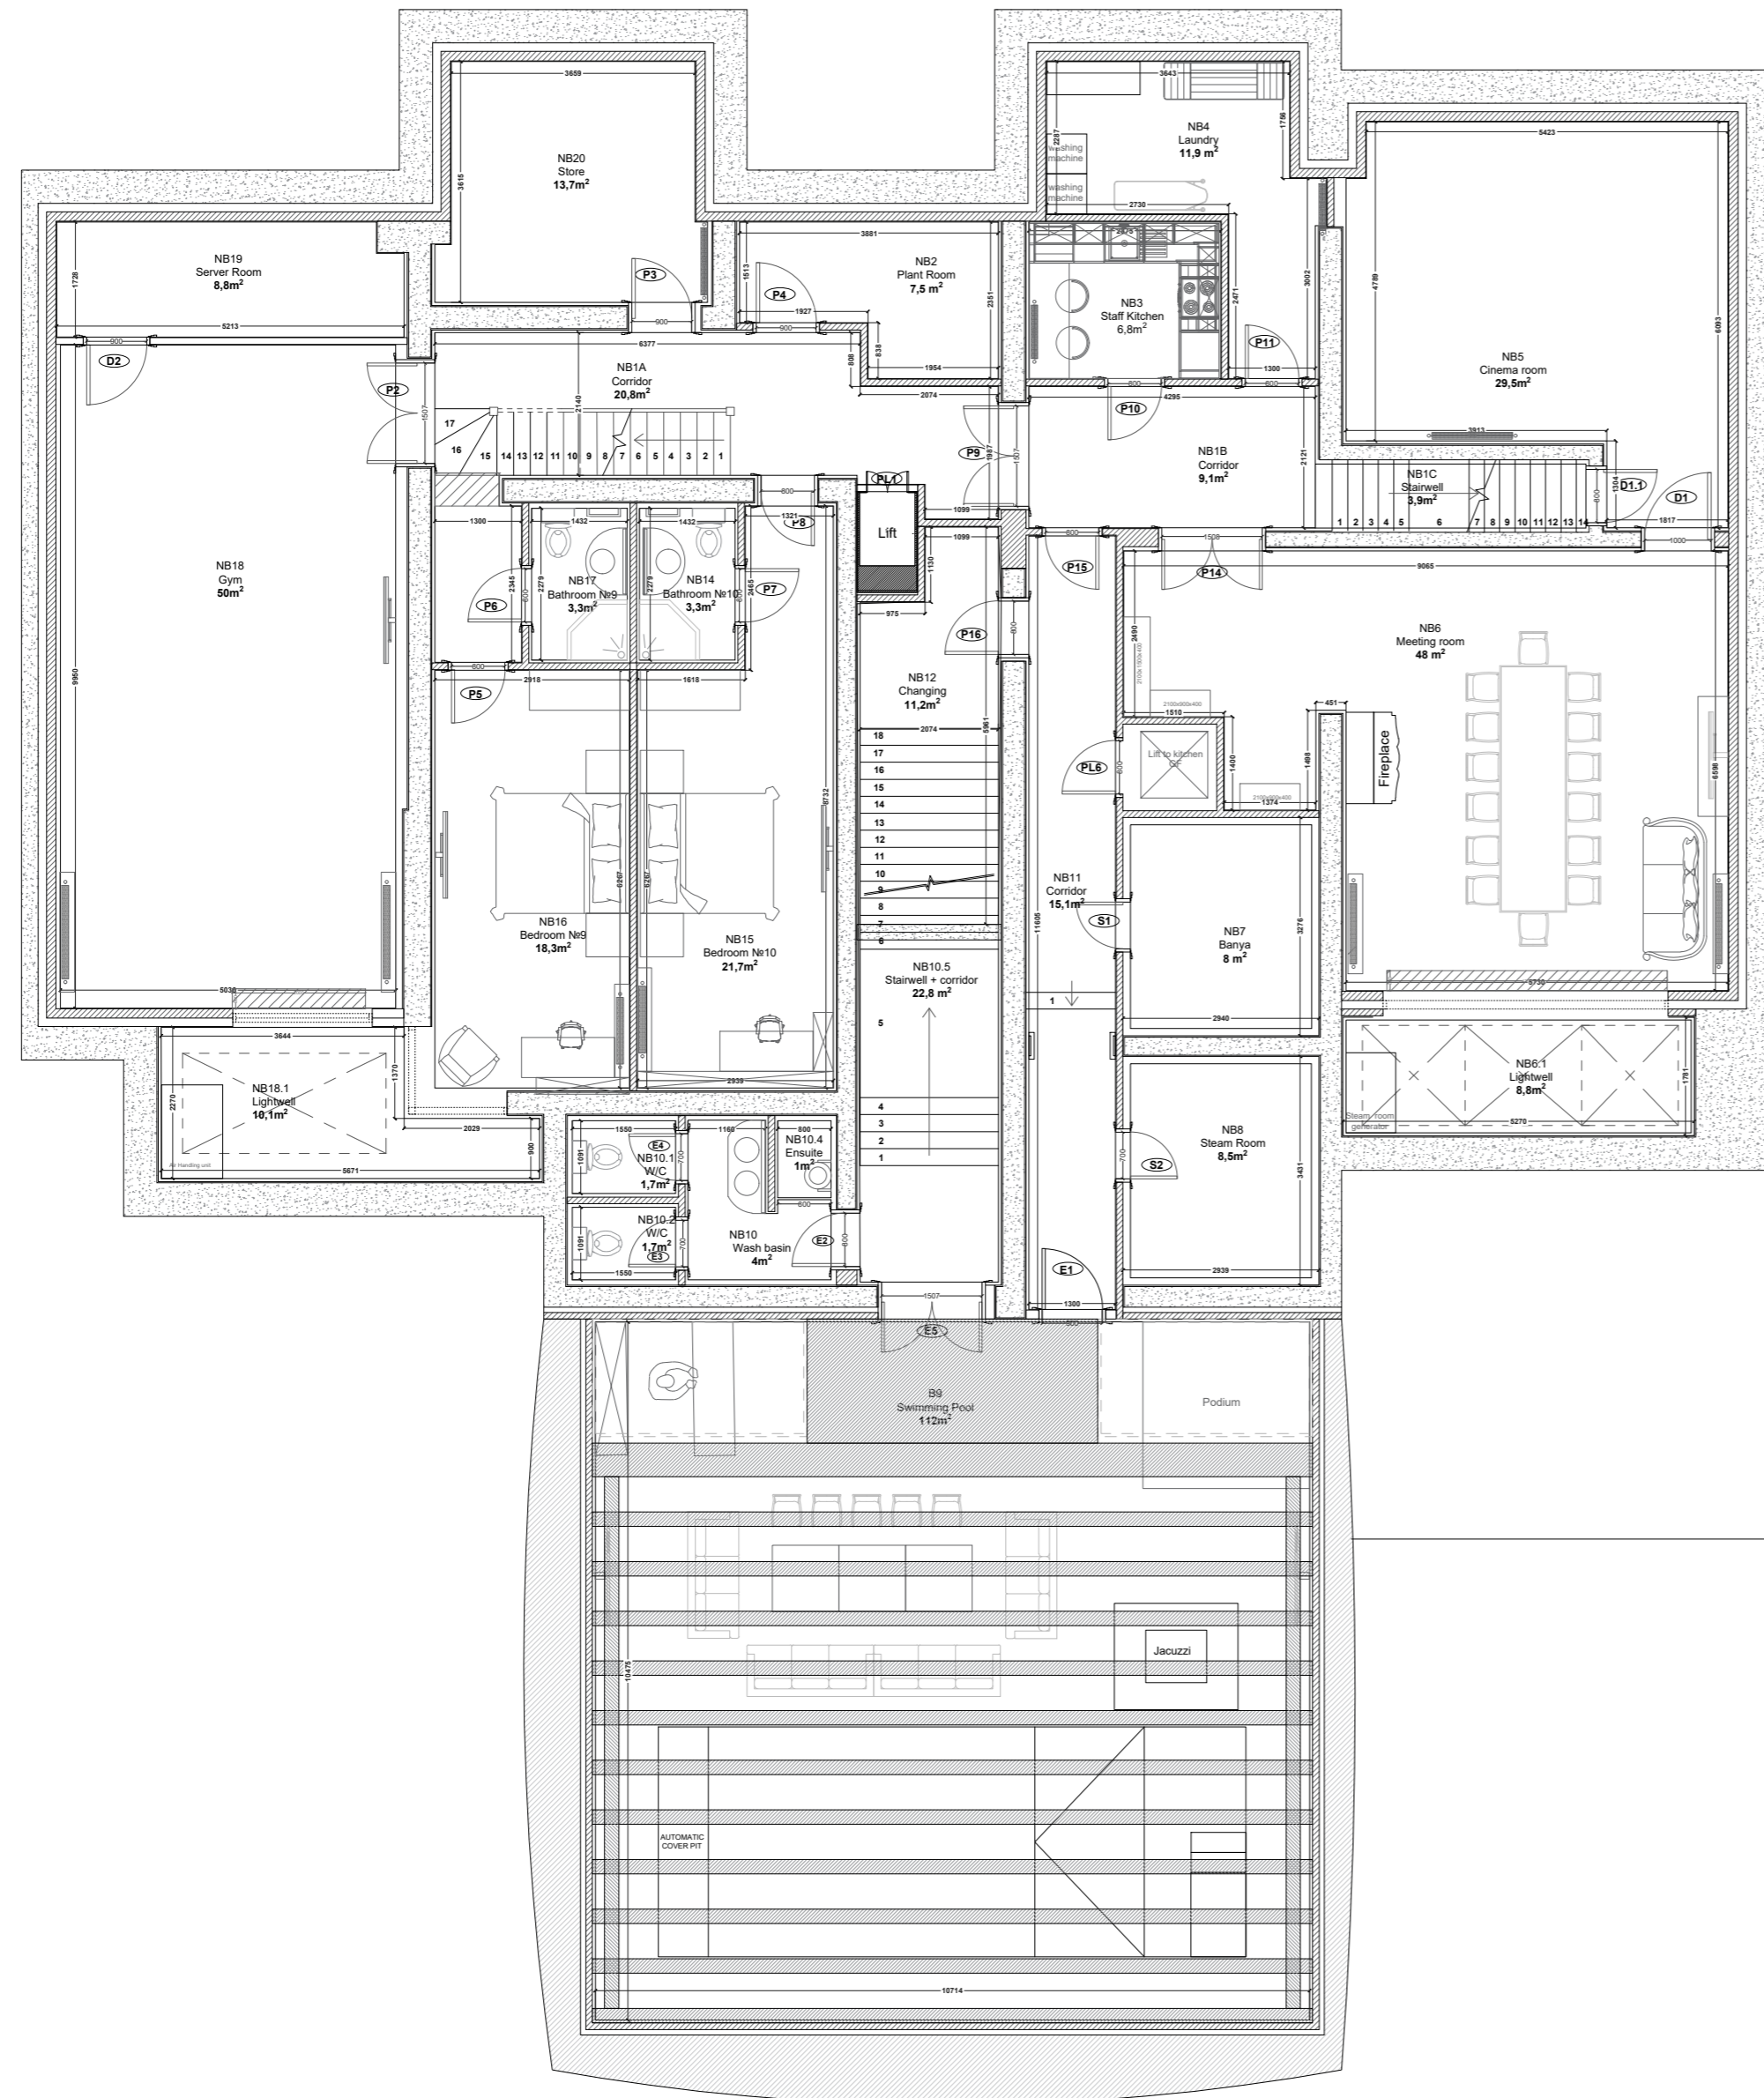


BASEMENT: PROPOSED

9 WINNINGTON ROAD, LONDON N2 0TP

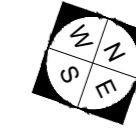

Swimin Pool Furniture Option 2

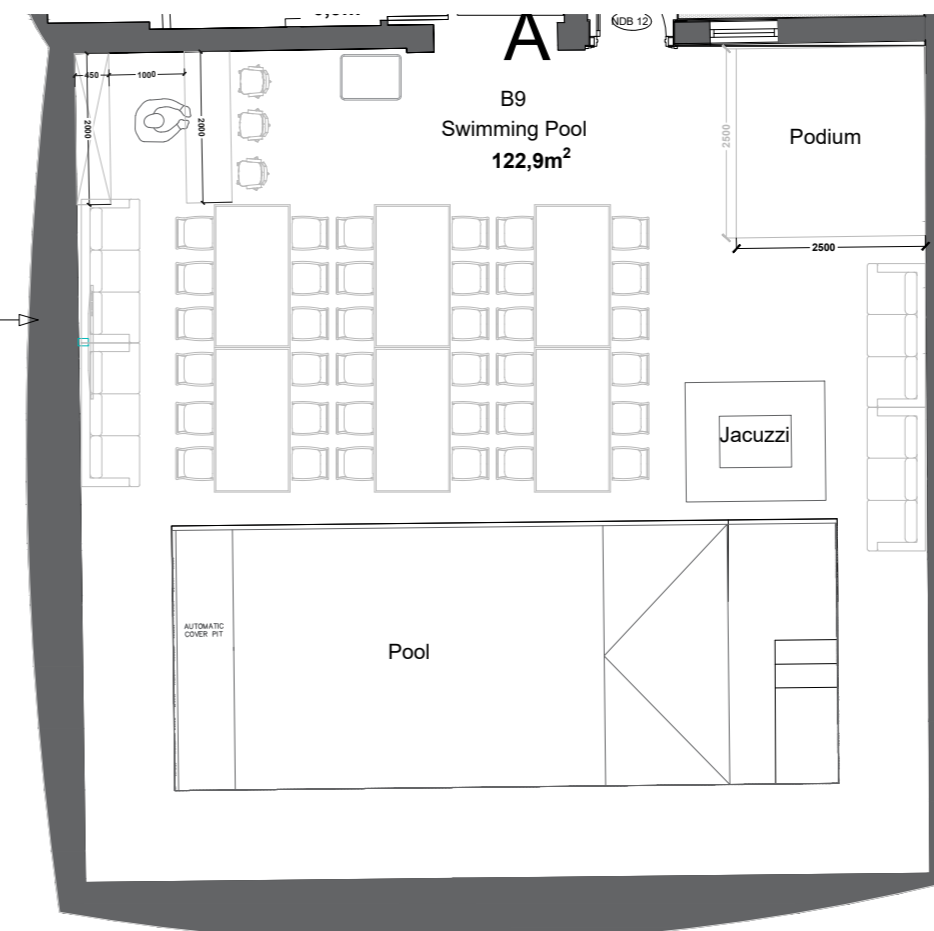

Rooms Schedule Basement

Basement			
№ n/n	№	Name	Area, m²
1	NB1A	Corridor	20.8
2	NB1B	Corridor	9.1
3	NB1C	Stairwell	3.9
4	NB2	Plant Room	7.5
5	NB3	Staff Kitchen	6.8
6	NB4	Laundry	11.9
7	NB5	Cinema room	29.5
8	NB6	Meeting Room	48.0
9	NB6.1	Lightwell	8.8
10	NB7	Banya	8.0
11	NB8	Steam Room	8.5
12	B9	Swimming Pool	112.0
13	NB10	Wash basin	4.0
14	NB10.1	W/C	1.7
15	NB10.2	W/C	1.7
16	NB10.4	Ensuite	1.0
17	NB10.5	Stairwell + corridor	22.8
18	NB11	Corridor	15.1
19	NB12	Changing Room	11.2
20	NB14	Bathroom №10	3.3
21	NB15	Bedroom №10	21.7
22	NB16	Bedroom №9	18.3
23	NB17	Bathroom №9	3.3
24	NB18	GYM	50.0
25	NB18.1	Lightwell	10.1
26	NB19	Server Room	8.8
27	NB20	Store	13.7
Total:			461.45

Title: BASEMENT: PROPOSED

Scale at A2: 1:100 Date: 03.02.23 Designed: 01 Drawn: CAD: Design: Rev:

PROPOSED