


# FIRST FLOOR: PROPOSED

9 WINNINGTON ROAD, LONDON N2 0TP



**Rooms Schedule First Floor**

First Floor			
№ n/n	№	Name	Area, m <sup>2</sup>
1	F1	Stairwell + corridor	21.8
2	F2	Bedroom №1	17.7
3	NF3	Bathroom №1	5.8
4	F4	Bedroom №2	22.3
5	F5	Bathroom №2	8.5
6	NF6	Bathroom №5	6.8
7	F7	Bedroom №5	15.4
8	F8	Bedroom №6	17.0
9	NF9	Bathroom №6	3.3
10	NF10	Stairwell + corridor	12.4
11	NF11	Kitchen	14.6
12	NF11.1	Storage	2.0
13	NF12	Playroom	34.0
14	NF13	Corridor	3.4
15	NF14	Bathroom №4	6.1
16	NF15	Bedroom №4	18.2
17	NF16	Bedroom №3	19.1
18	NF17	Bathroom №3	4.3
<b>Total:</b>			<b>232.70</b>

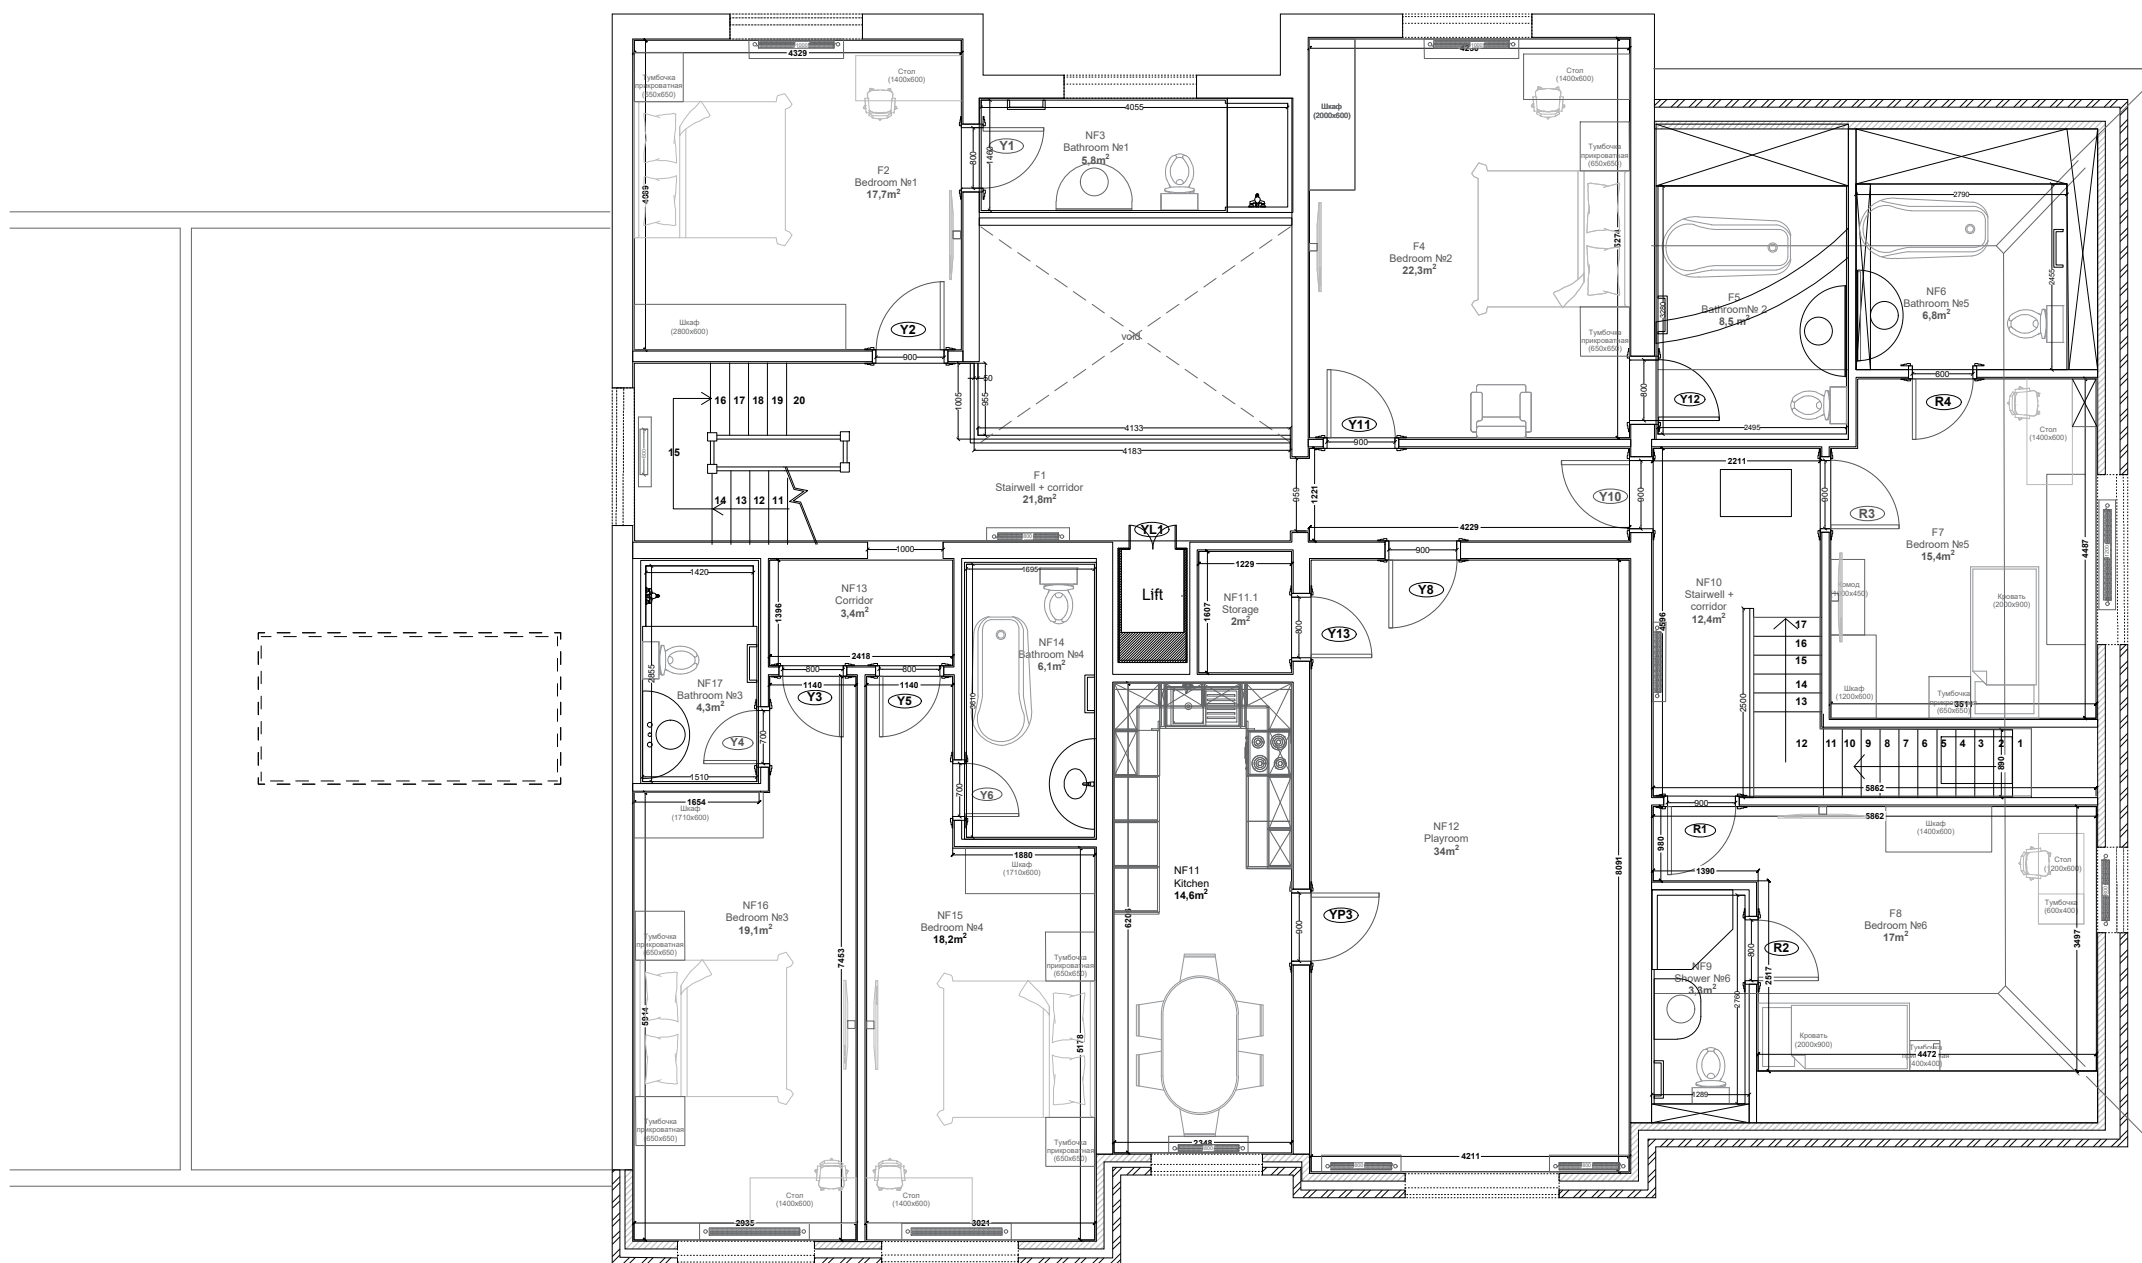

Title:  
FIRST FLOOR:  
PROPOSED

Scale at A3:	Date:	Designed:	Drawn:	Design:
1:100	03.02.23		03	CAD:
Drawing No:				Rev:

**PROPOSED**