



# GROUND FLOOR: PROPOSED

9 WINNINGTON ROAD, LONDON N2 0TP

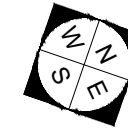

## Rooms Schedule Ground Floor

Ground Floor			
№ n/n	№	Name	Area, m <sup>2</sup>
1	NG1	Entrance Hall	25.5
2	G2	Office №1	22.2
3	NG3	Hall Office	1.8
4	NG4	Office №2	23.0
5	NG5	Stairwell + corridor	6.5
6	NG6	W/C	2.0
7	NG7	Stairwell + corridor	10.3
8	G8	Office №3	24.2
9	NG9	Corridor	10.1
10	NG10	Kitchen	31.0
11	NG11	Stairwell + corridor	22.8
12	G11.1	Balcony	2.6
13	G12	Living room	44.5
14	G12	Dining room	55.5
15	G13	Stairwell + corridor	15.7
16	NG14	Wash basin	4.1
17	NG15	W/C	2.0
18	NG16	W/C	2.0
19	NG17	Cloak Room	3.1
20	G18	Smoking Room	17.5
<b>Total:</b>			<b>326.40</b>

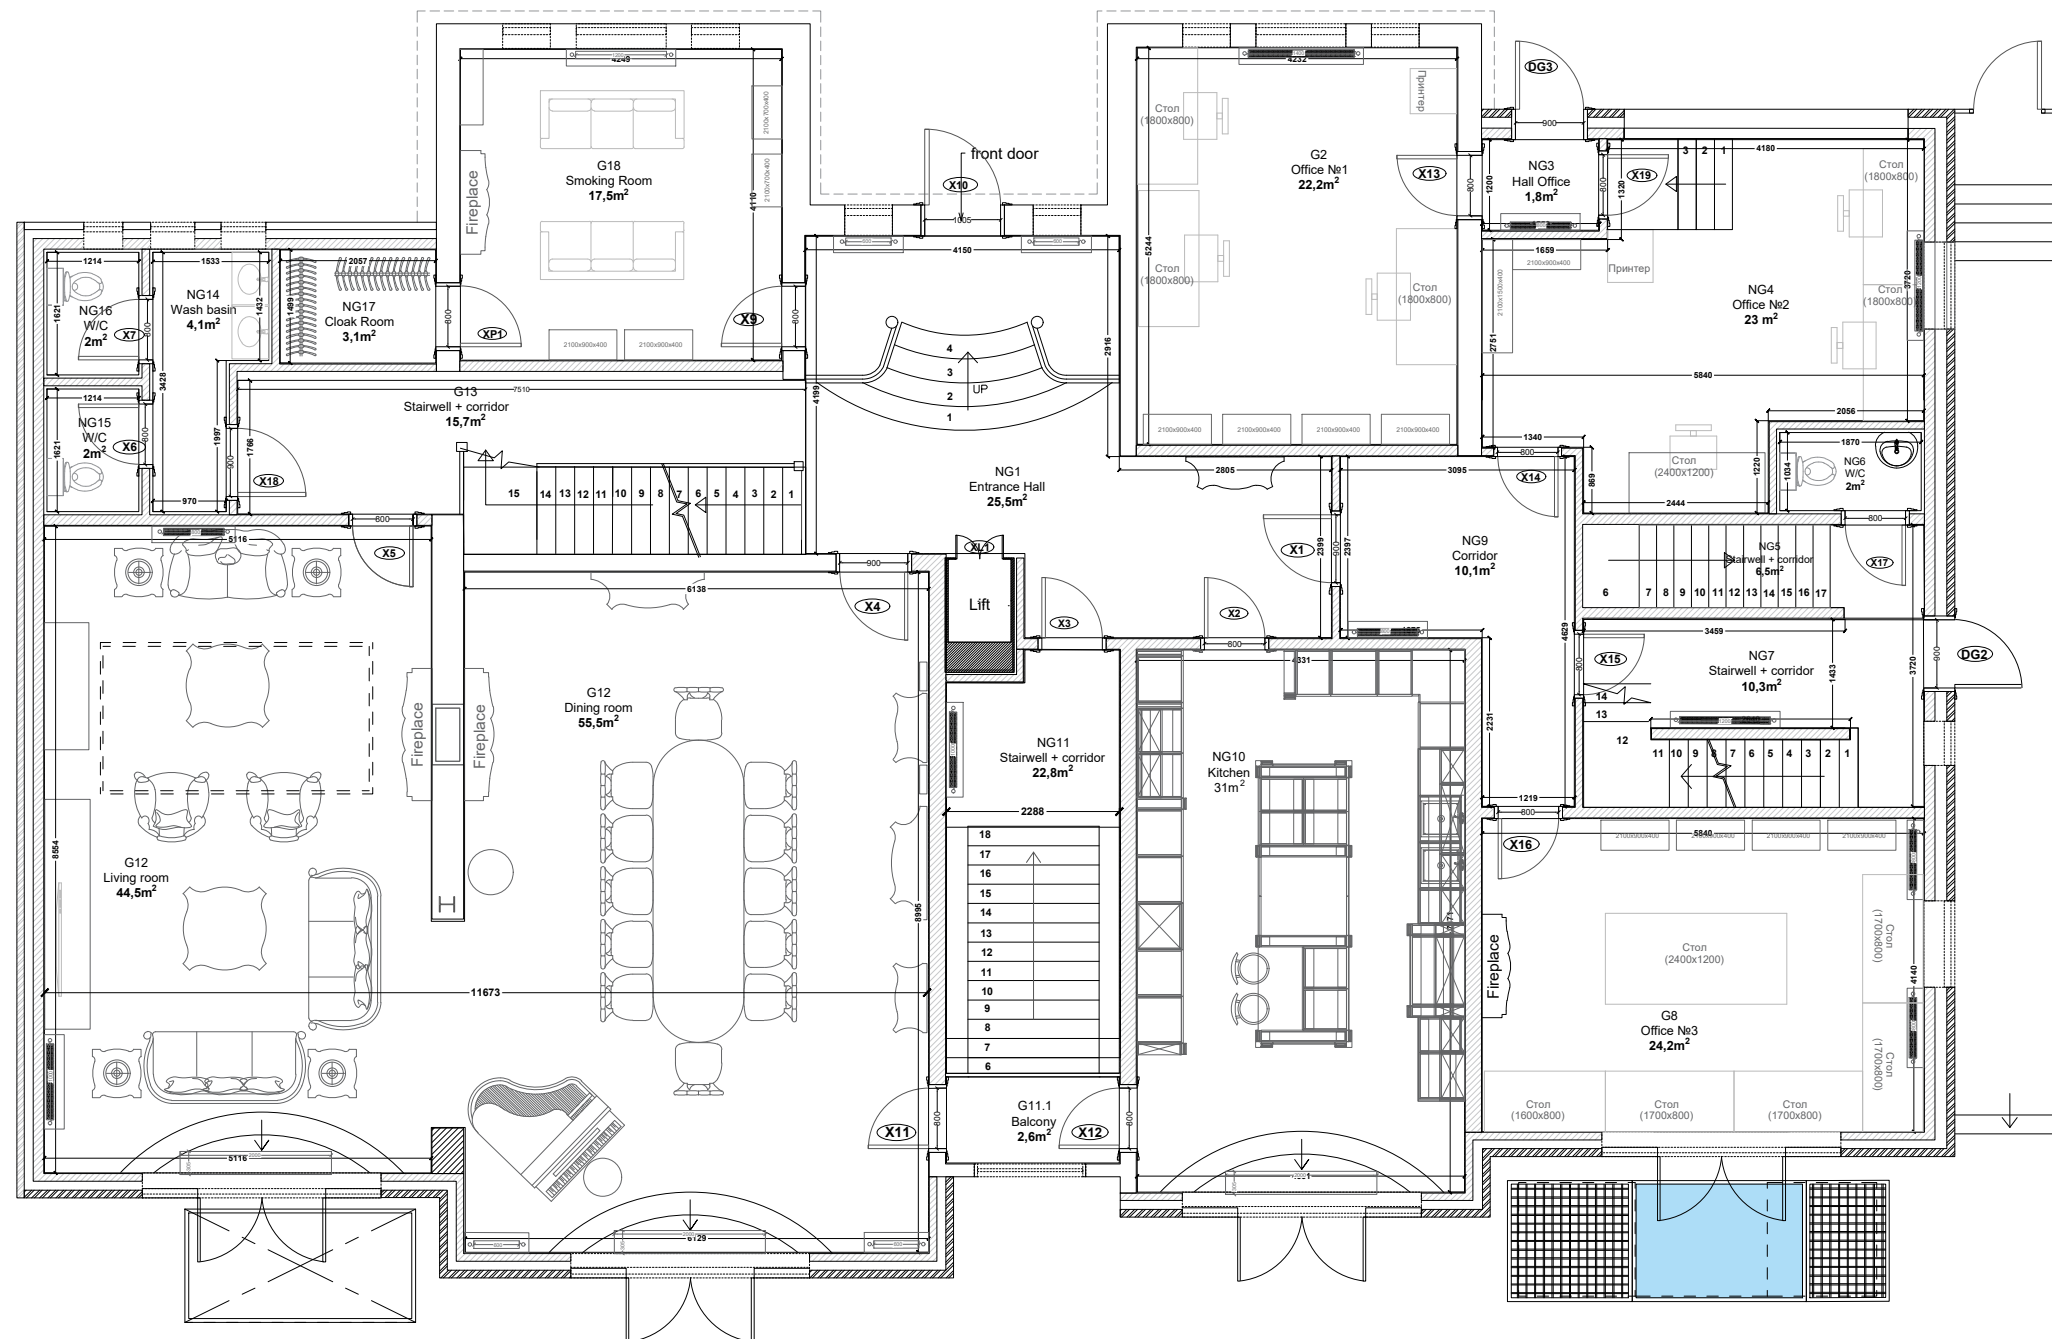

Title:  
GROUND FLOOR:  
PROPOSED

Scale at A3:	Date:	Designed:	Drawn:	Design:
1:100	03.02.23		02	CAD:
Drawing No:				Rev:

**PROPOSED**