



SECOND FLOOR: PROPOSED

9 WINNINGTON ROAD, LONDON N2 0TP

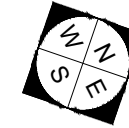

Rooms Schedule Second Floor

Second Floor			
No n/n	No	Name	Area, m ²
1	NS1	Stairwell + corridor	10.0
2	NS2	Corridor	5.6
3	NS3	Storage	13.9
4	NS4	Bathroom №8	5.4
5	NS5	Bedroom №8	19.8
6	NS5.1	Wardrobe	4.8
7	NS6	Bathroom №7	12.0
8	NS6.1	W/C	1.3
9	NS7	Master Bedroom №7	39.1
10	NS7.1	Wardrobe	17.0
Total:			128.90

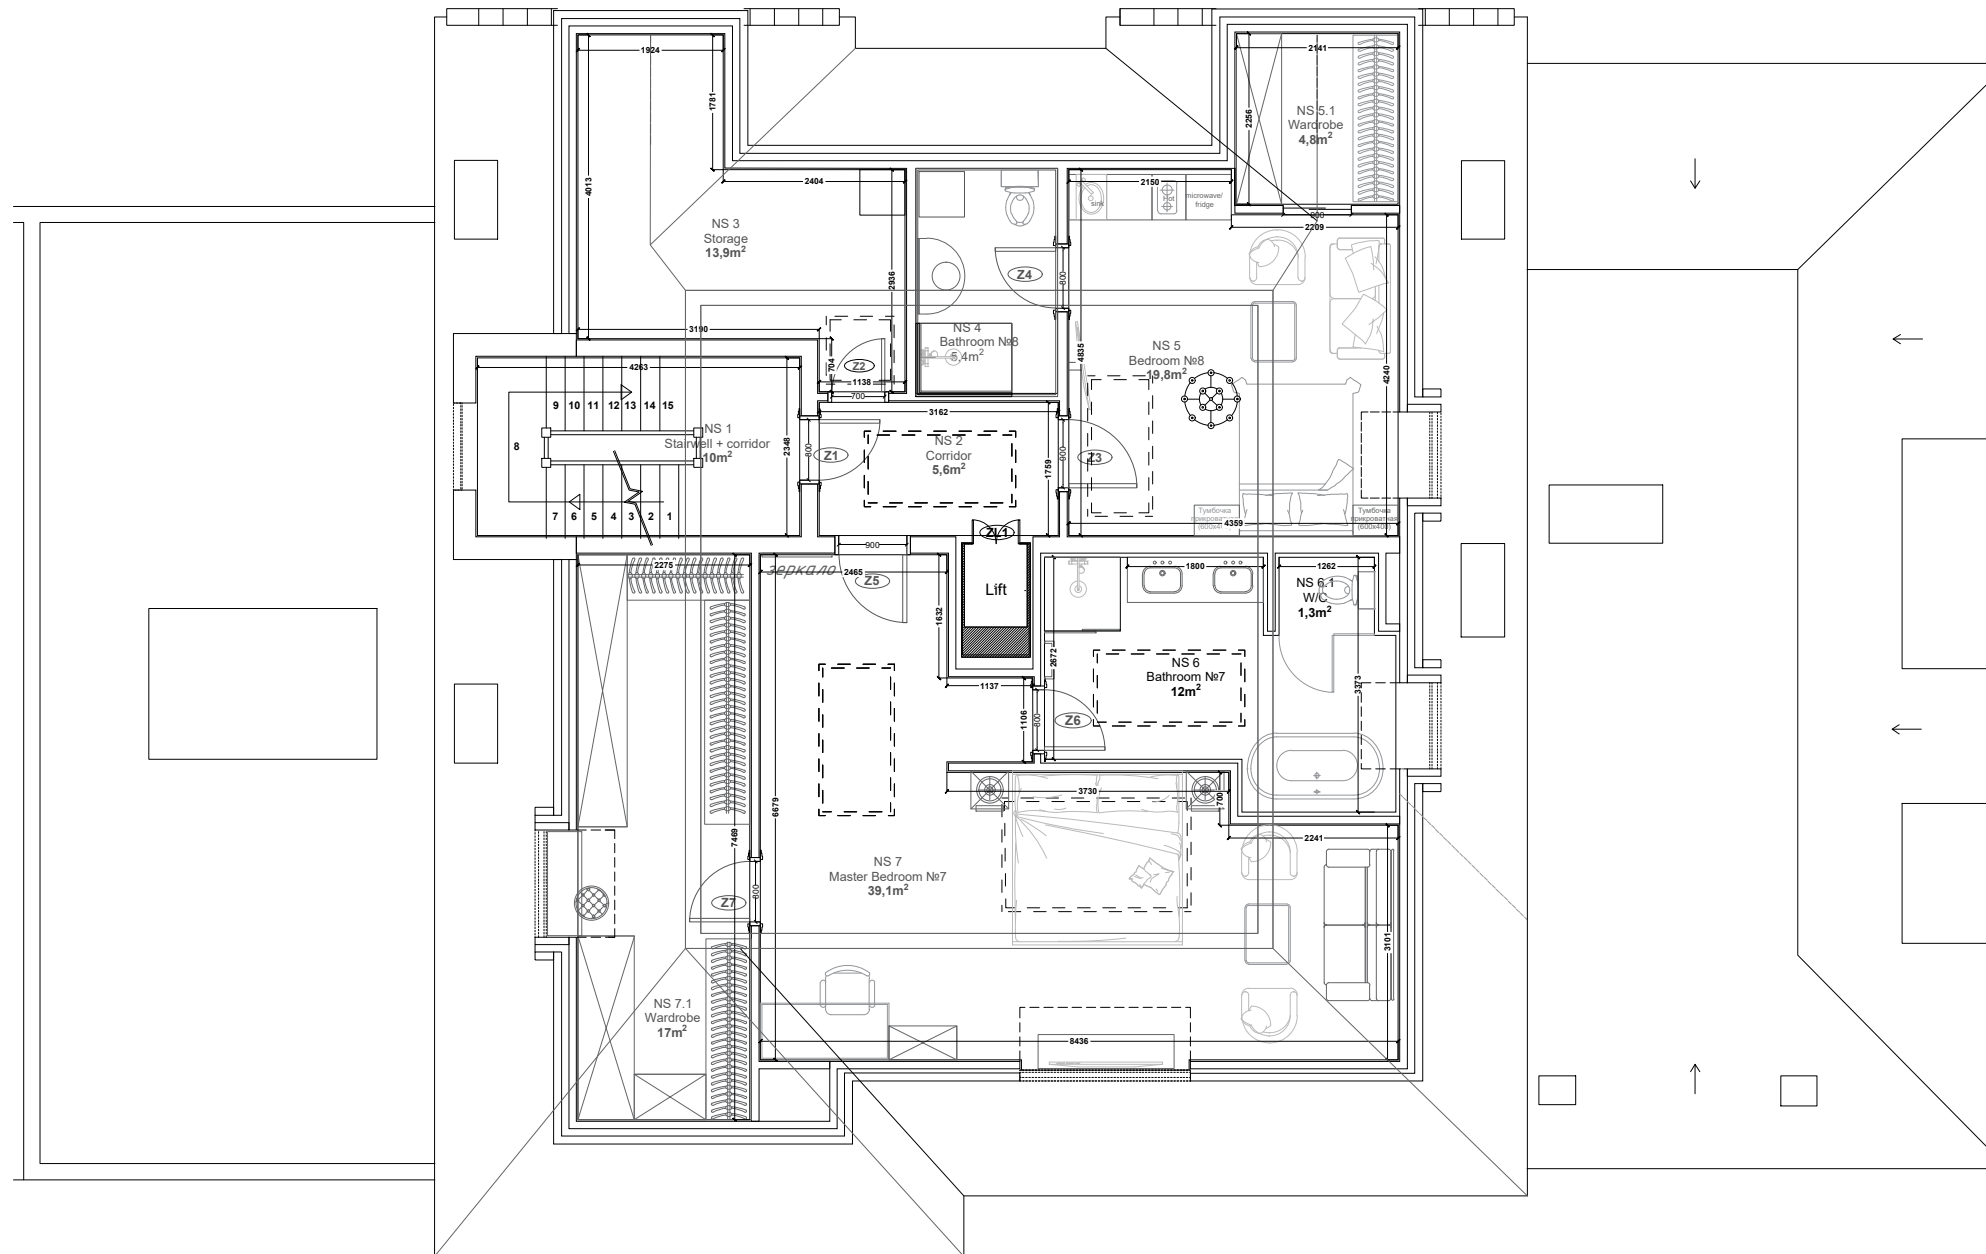

Title:
**SECOND FLOOR:
PROPOSED**

Scale at A3: 1:100 | Date: 03.02.23 | Designed: | Drawn: 04 | Design: CAD:

Drawing No: | Rev:

PROPOSED